


MARSHALL STREET

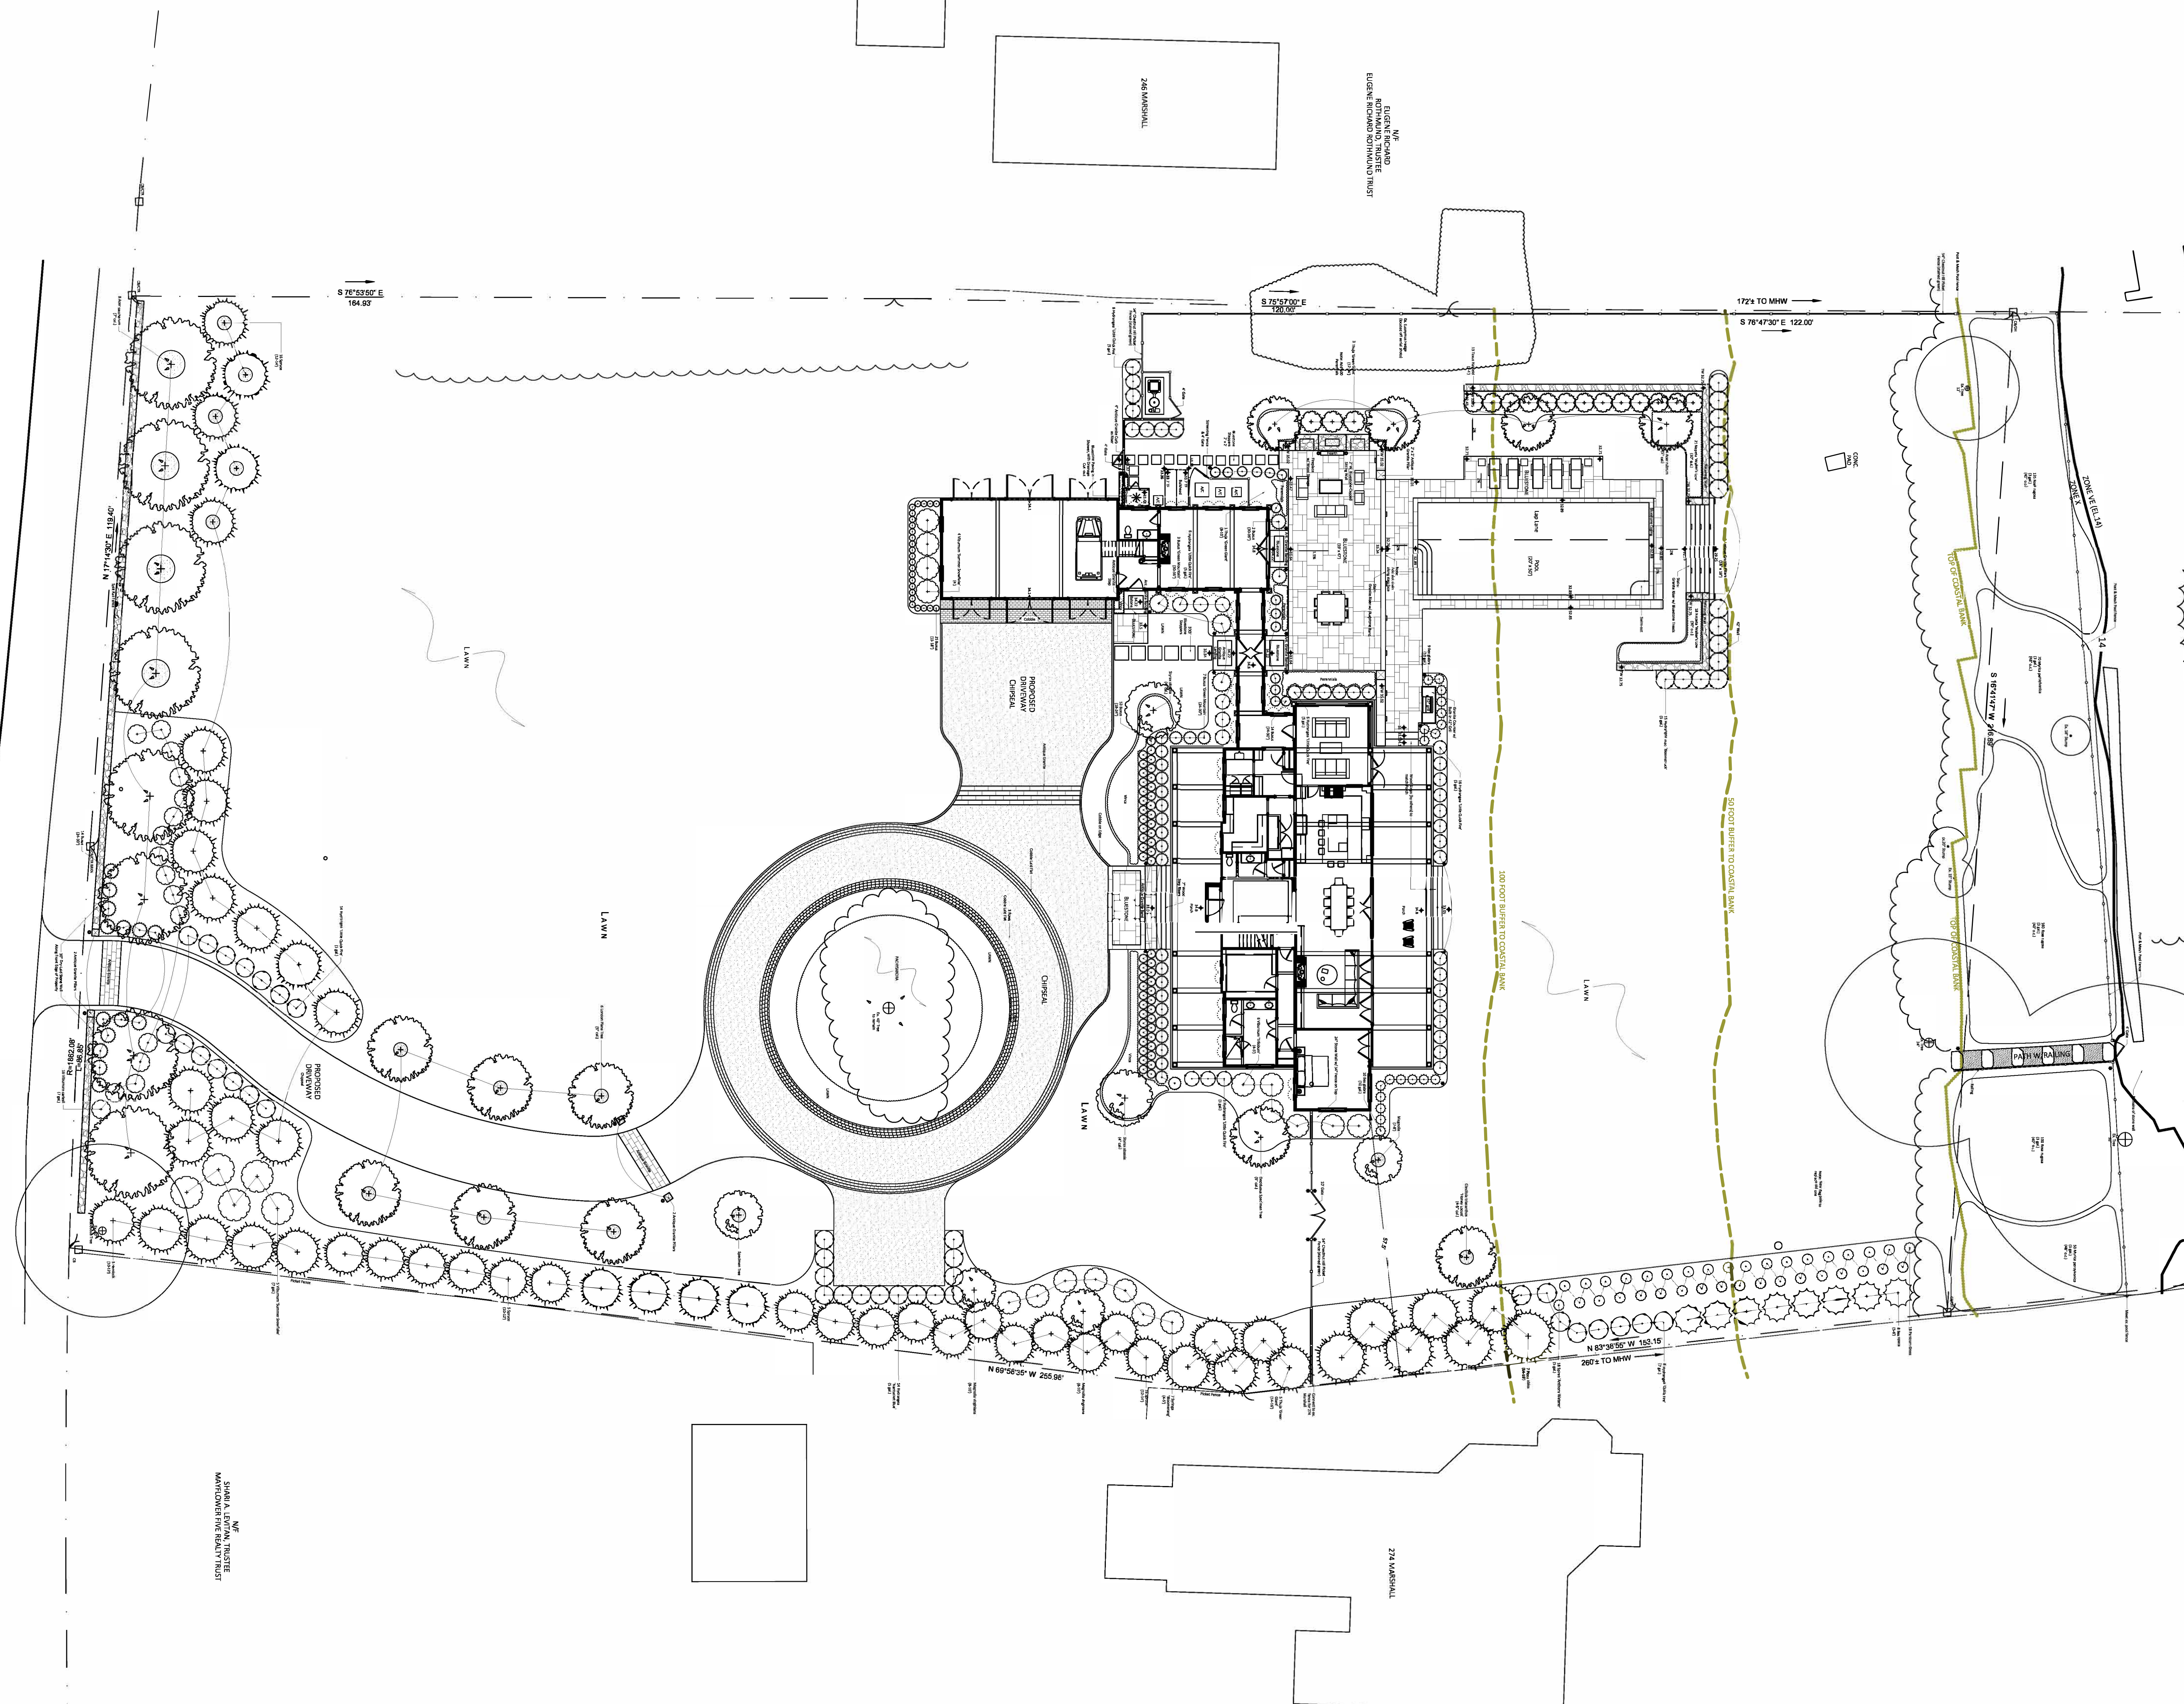

NE
SHARLA A. LESTER, TRUSTEE
MANAGEMENT FIVE REALTY TRUST

NE
ELIZABETH REICHERD,
ROTHMANO, TRUSTEE
ELIZABETH REICHERD ROTHMANO TRUST

227A MARSHALL

226 MARSHALL

REVISIONS

1	
2	
3	
4	
5	
6	
7	

SCALE: 1"=16'-0" DATE: 05.22.2019

SHEET TITLE
SITE PLAN

SHEET NUMBER
L-SITE