



D STRUCTURE- FRONT ELEVATION
SCALE: 1/8"=1'-0"

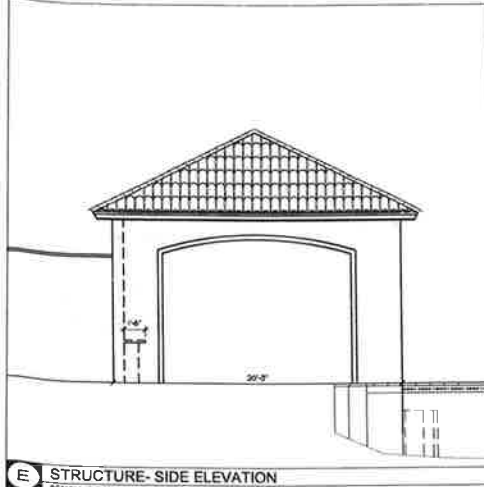

E STRUCTURE- SIDE ELEVATION
SCALE: 1/8"=1'-0"

PLANT SCHEDULE

TREES	BOTANICAL / COMMON NAME	QTY	
	<i>Actinidia chinensis</i> / Japanese Maple	30 gal	
	<i>Cordia alliodora</i> / Eastern Redbud	30 gal	
	<i>Cordia canadensis</i> / Norway Spruce	30 gal	
	<i>Lagerströmia indica</i> / Crapoo Myrtle	30 gal	
	<i>Magnolia grandiflora</i> / Little Gem / Dwarf Southern Magnolia	30 gal	
	<i>Prunus canadensis</i> / Carolina Laurel Cherry	30 gal	
	<i>Quercus shumardii</i> / Shumard Red Oak	4" cal	
	<i>Quercus virginiana</i> / Southern Live Oak	4" cal	
	<i>Taxodium distichum</i> / Bald Cypress	4" cal	
	<i>Viburnum chinensis</i> / Chinese Tree	30 gal	
SHRUBS	BOTANICAL / COMMON NAME	QTY	
	<i>Buxus microphylla</i> / Wintergreen / Wintergreen Boxwood	3-5 gal	
	<i>Ficus ginseng</i> / Ginseng Fig	3-6 gal	
	<i>Hydrangea macrophylla</i> / Endless Summer / TM / Endless Hydrangea	3-6 gal	
	<i>Hydrangea paniculata</i> / Little Lime / Little Lime Panicle Hydrangea	3-6 gal	
	<i>Hydrangea serrata</i> / Okada / Hydrangea	3-6 gal	
	<i>Ilex cornuta</i> / Burford Holly / Dwarf Burford Holly	7 gal	
	<i>Ilex vomitoria</i> / Dwarf Yaupon	3 gal	
	<i>Lagerströmia indica</i> / Crapoo Myrtle / Dwarf Crapoo Myrtle	3-6 gal	
	<i>Lilium japonicum</i> / Giant Lily	5 gal	
	<i>Muhlenbergia capillaris</i> / Pink Muhly	3-6 gal	
GROUND COVERS	BOTANICAL / COMMON NAME	QTY	SPACING
	<i>Cyatium latifolium</i> / Holly Fern	1 gal	12" x 6"
	<i>Eragrostis curvula</i> / Weeping Lovegrass	1 gal	20" x 6"
	<i>Eleocharis acicularis</i> / Purple-bell Water Creeper	6 gal	12" x 6"
	<i>Nerita sibirica</i> / Pony Tail / Mexican Feathergrass	1 gal	12" x 6"
	<i>Zoysia japonica</i> / Zoysia Grass	6 gal	

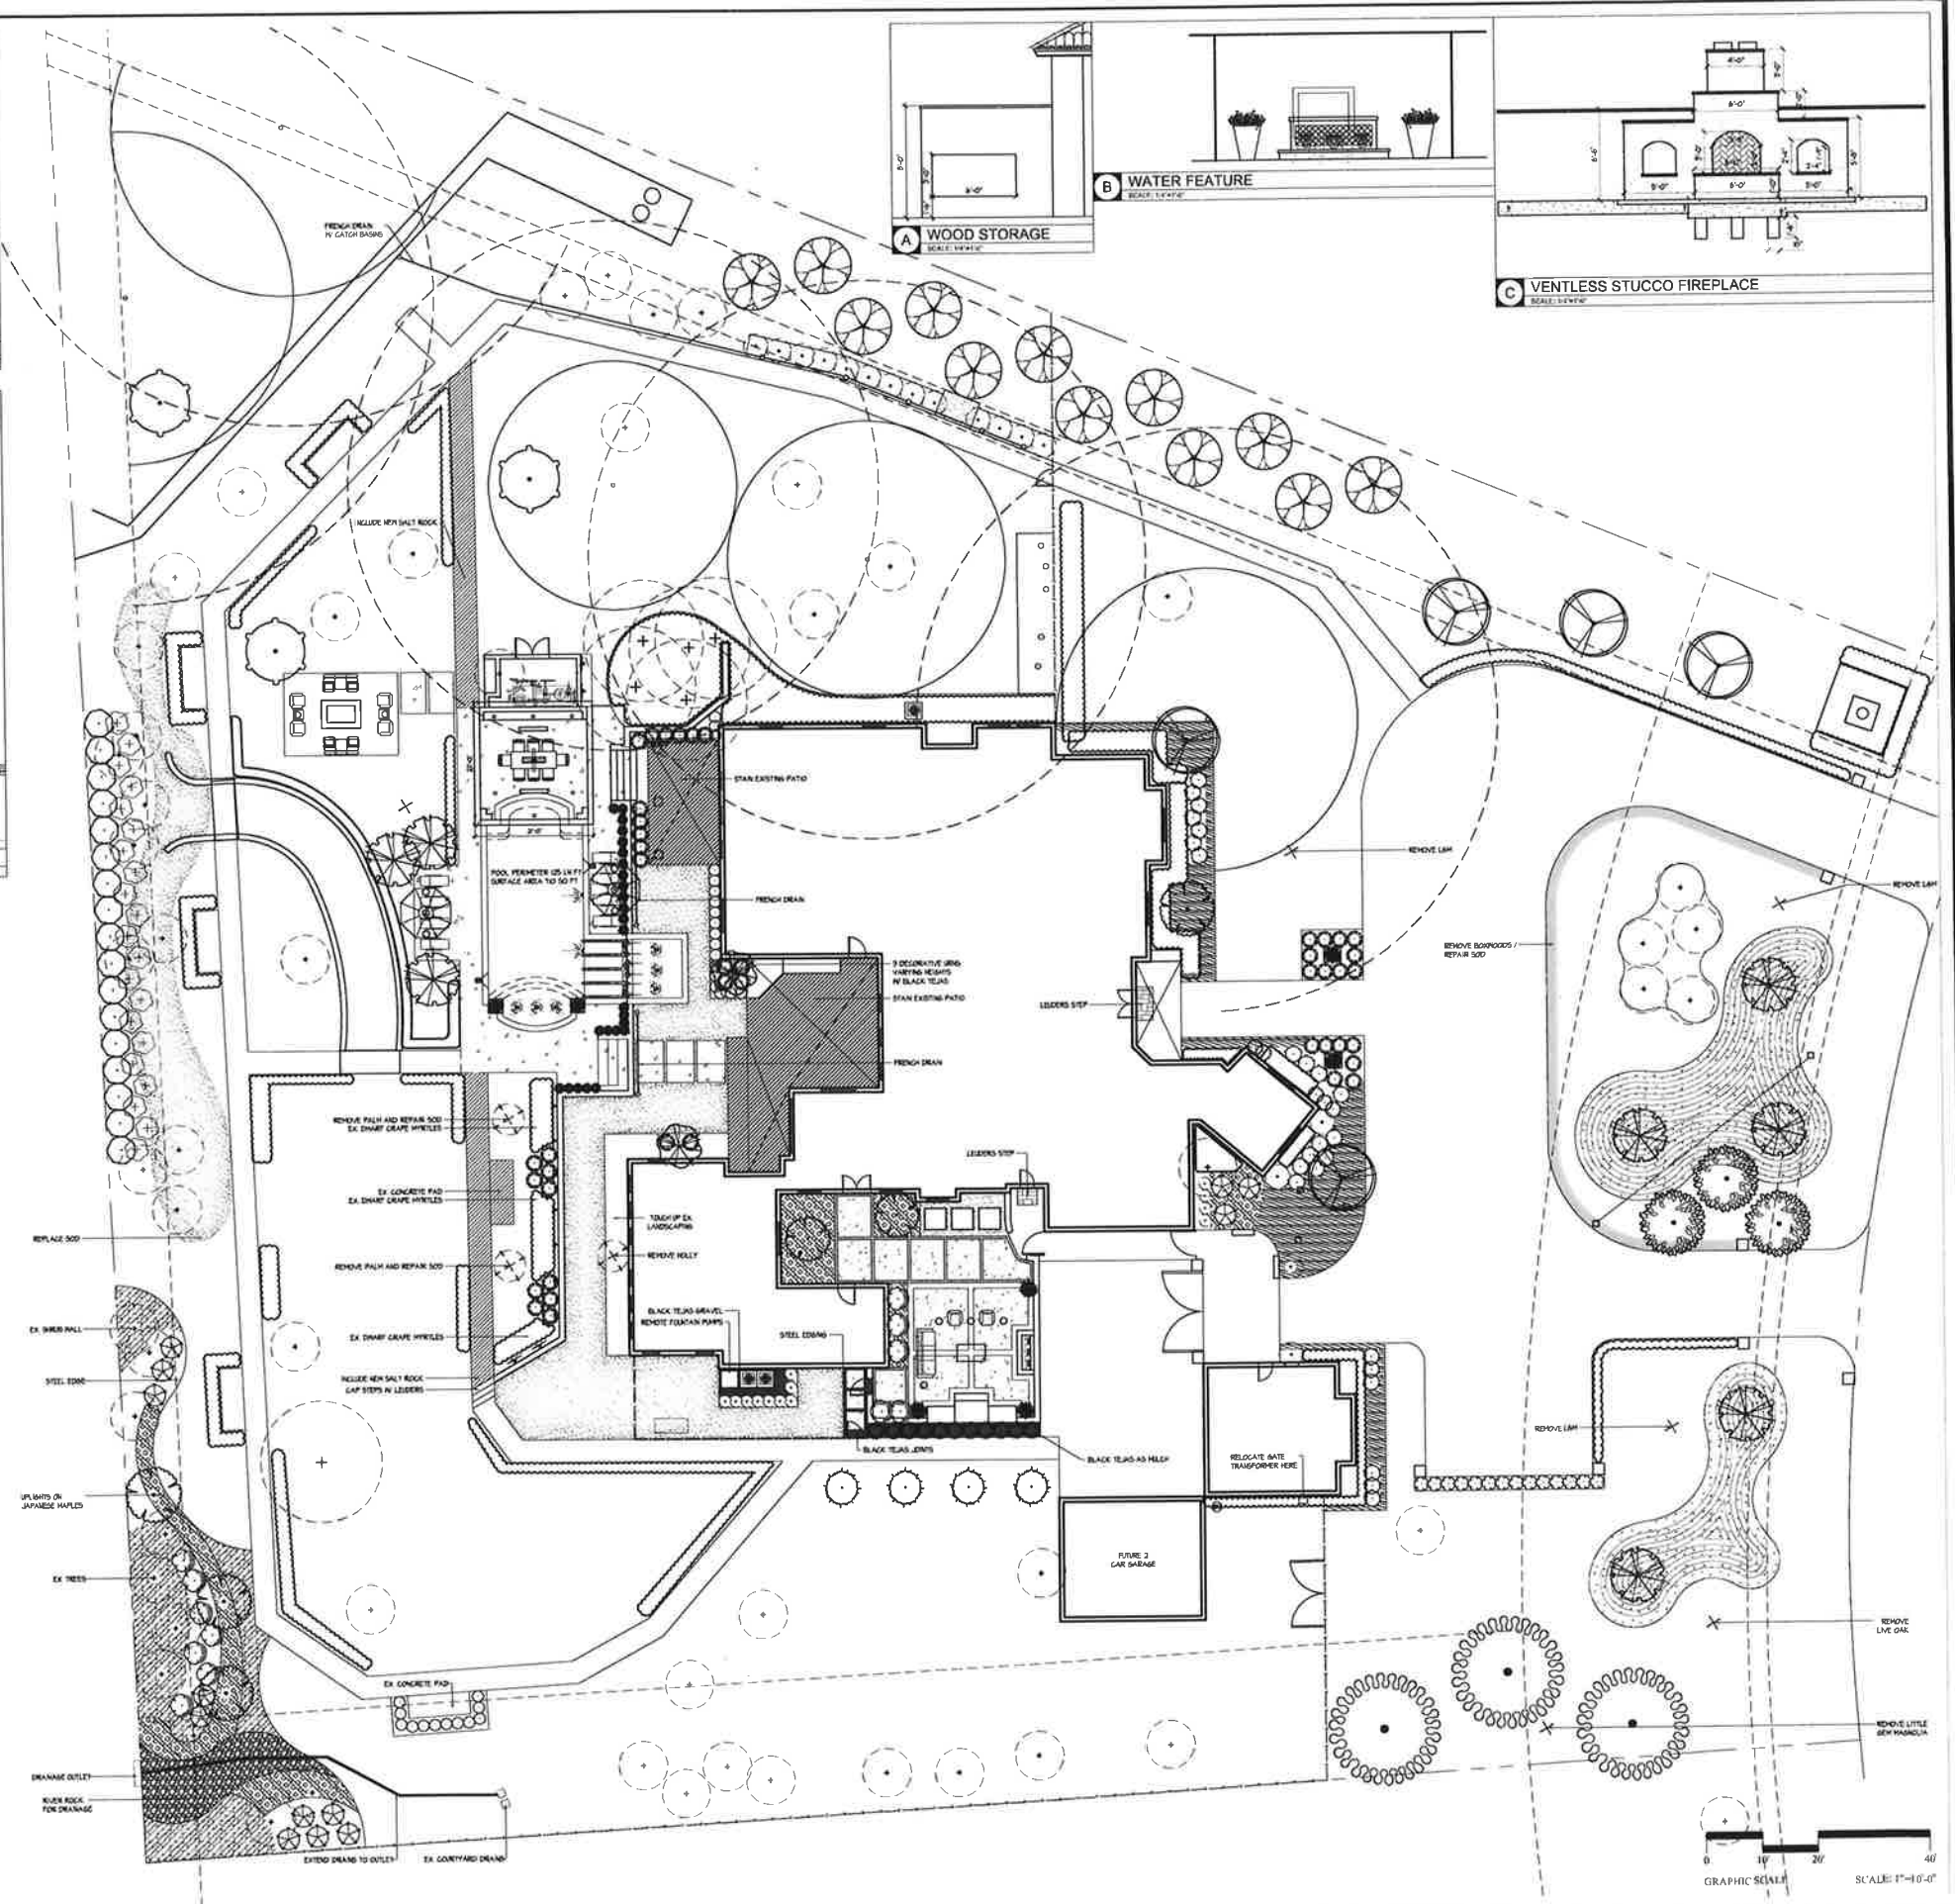

A WOOD STORAGE
SCALE: 1/8"=1'-0"

B WATER FEATURE
SCALE: 1/8"=1'-0"

C VENTLESS STUCCO FIREPLACE
SCALE: 1/8"=1'-0"

