


FLOOR PLANS

SCALE 1:40

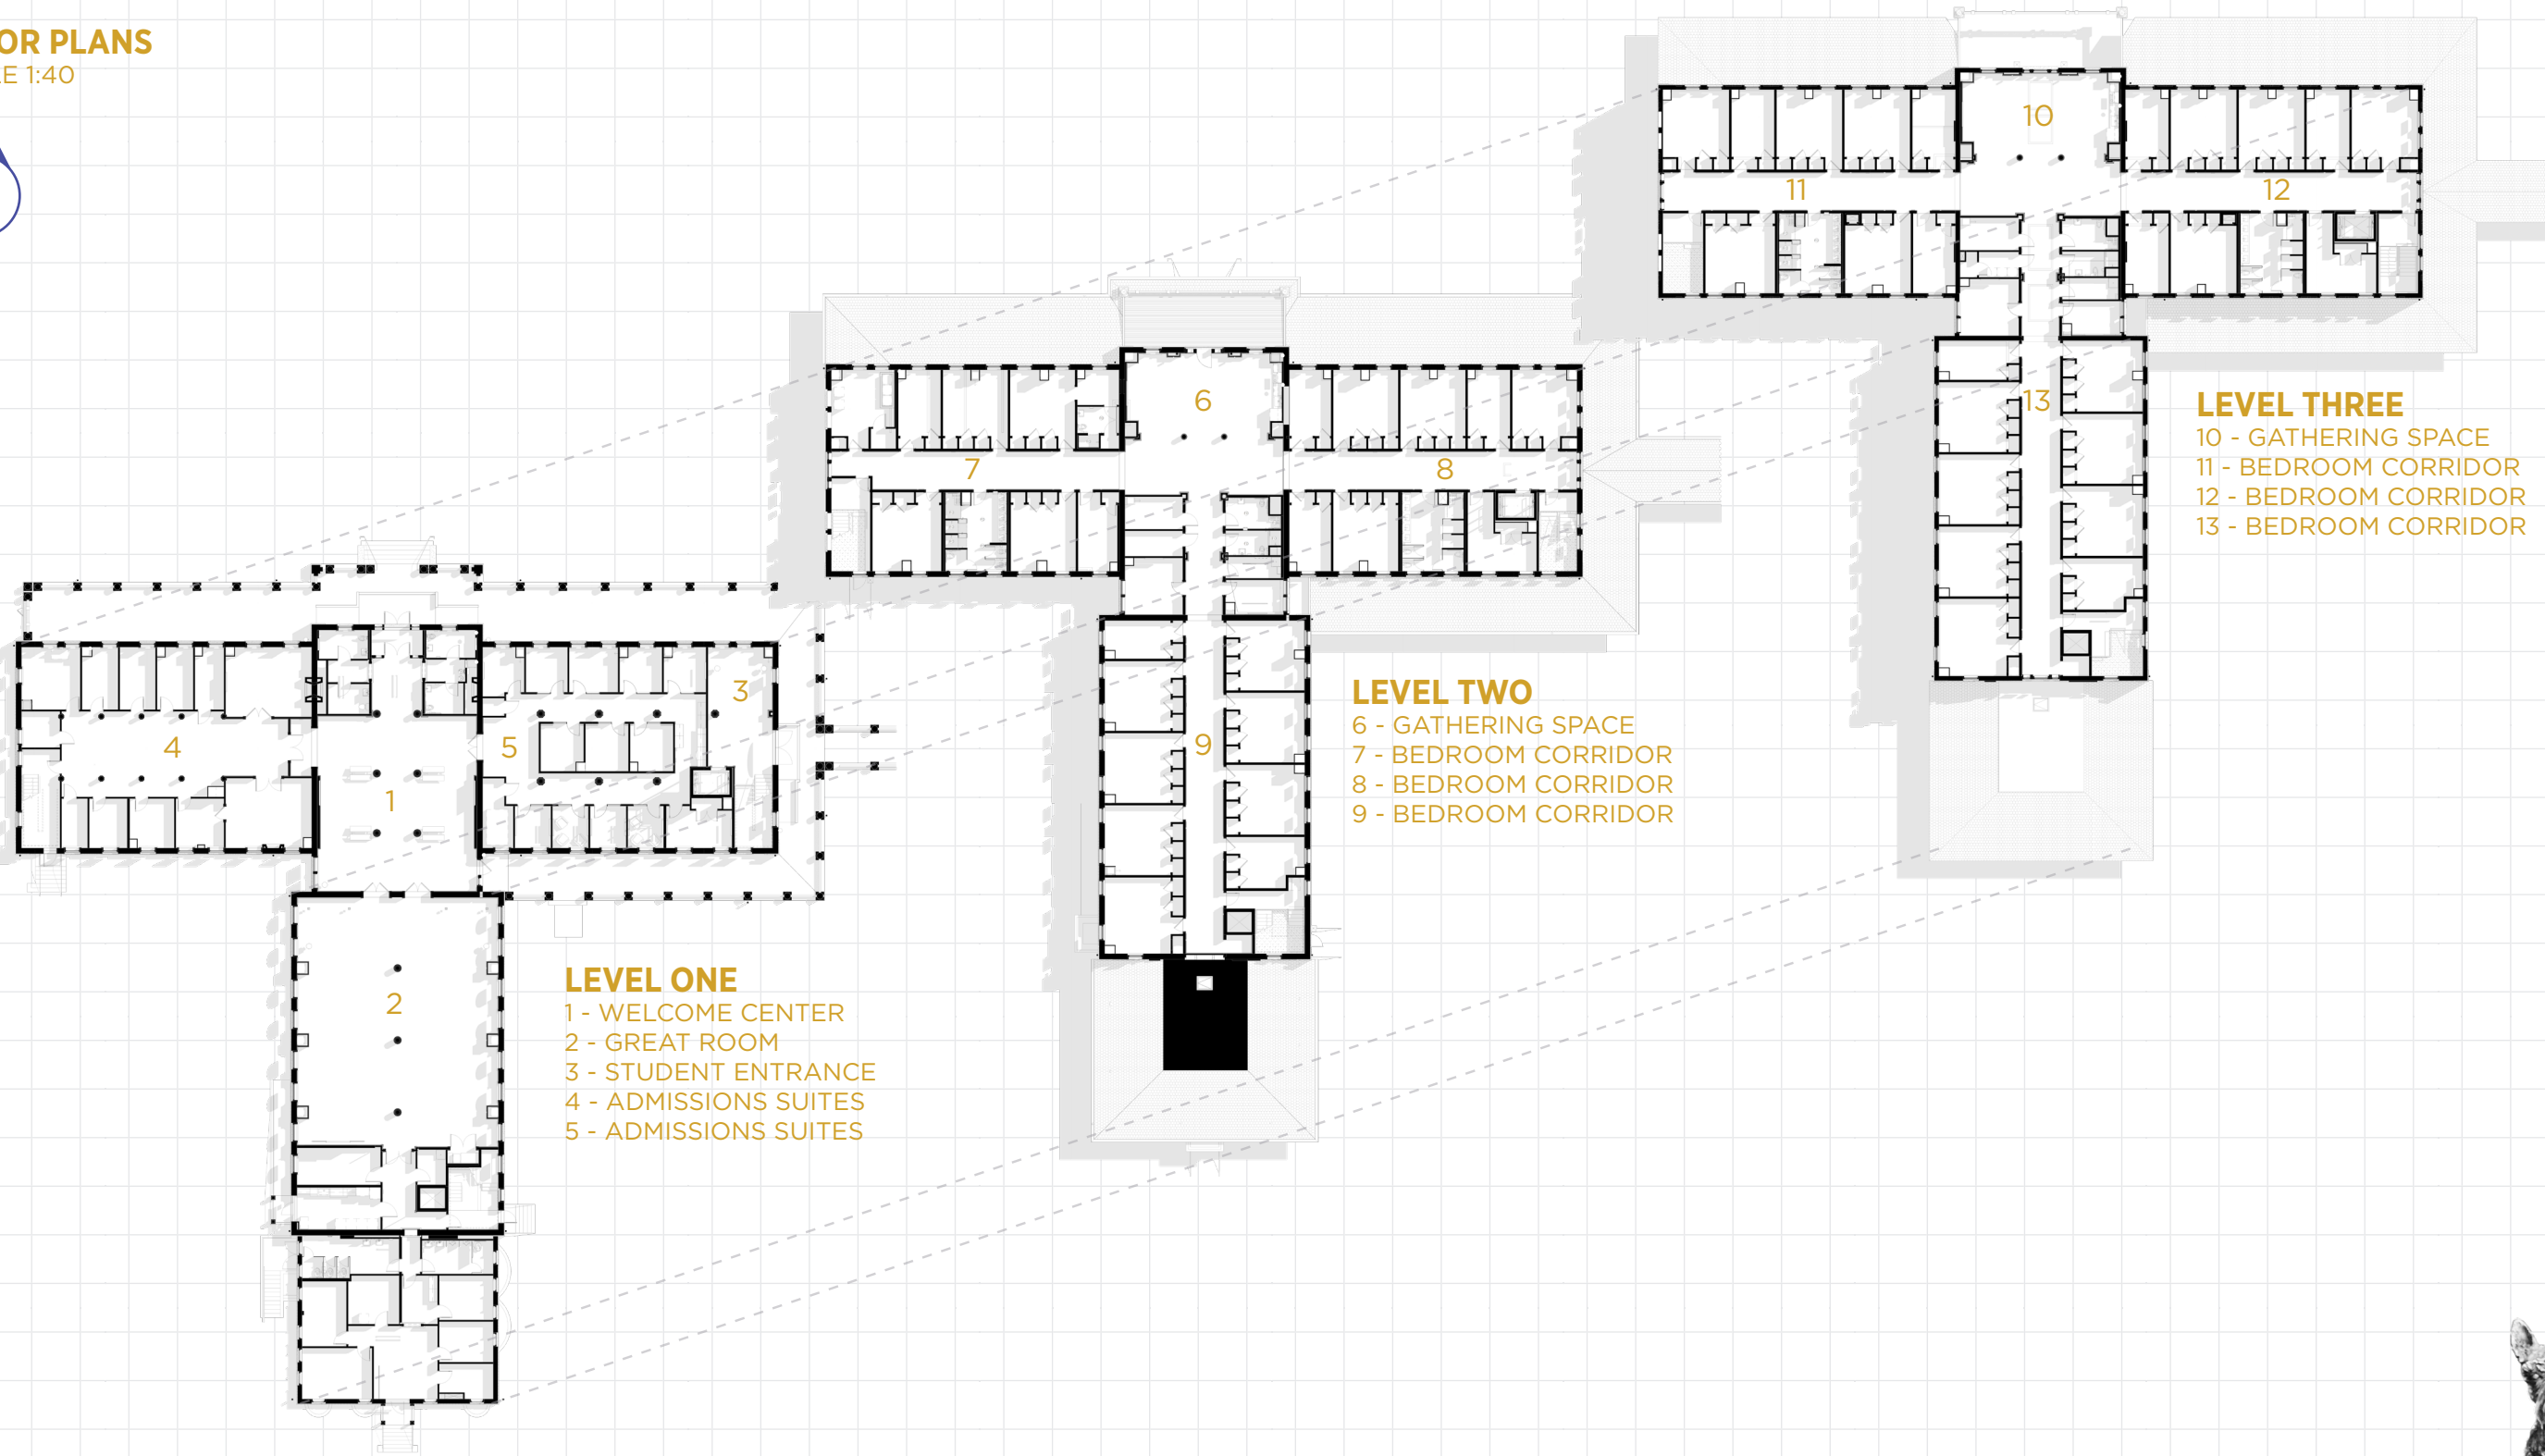

- LEVEL ONE**
- 1 - WELCOME CENTER
 - 2 - GREAT ROOM
 - 3 - STUDENT ENTRANCE
 - 4 - ADMISSIONS SUITES
 - 5 - ADMISSIONS SUITES

- LEVEL TWO**
- 6 - GATHERING SPACE
 - 7 - BEDROOM CORRIDOR
 - 8 - BEDROOM CORRIDOR
 - 9 - BEDROOM CORRIDOR

- LEVEL THREE**
- 10 - GATHERING SPACE
 - 11 - BEDROOM CORRIDOR
 - 12 - BEDROOM CORRIDOR
 - 13 - BEDROOM CORRIDOR

