


2 NORTH-SOUTH
 3/64" = 1'-0"

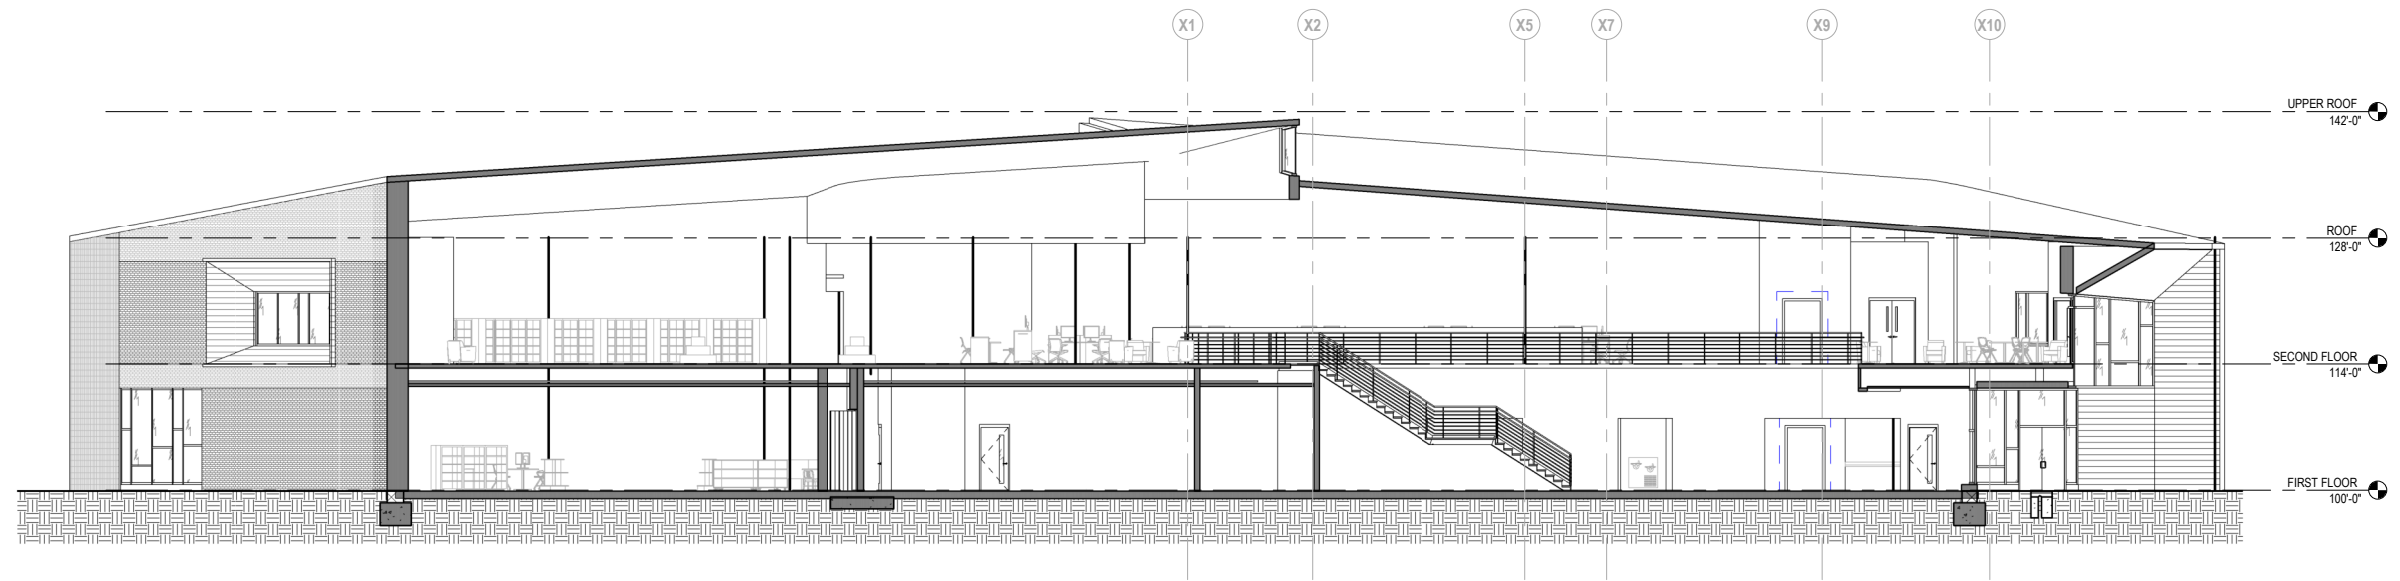

1 EAST-WEST
 3/64" = 1'-0"